


NOTES:

- 1. USE IN CONJUNCTION WITH PBS-400

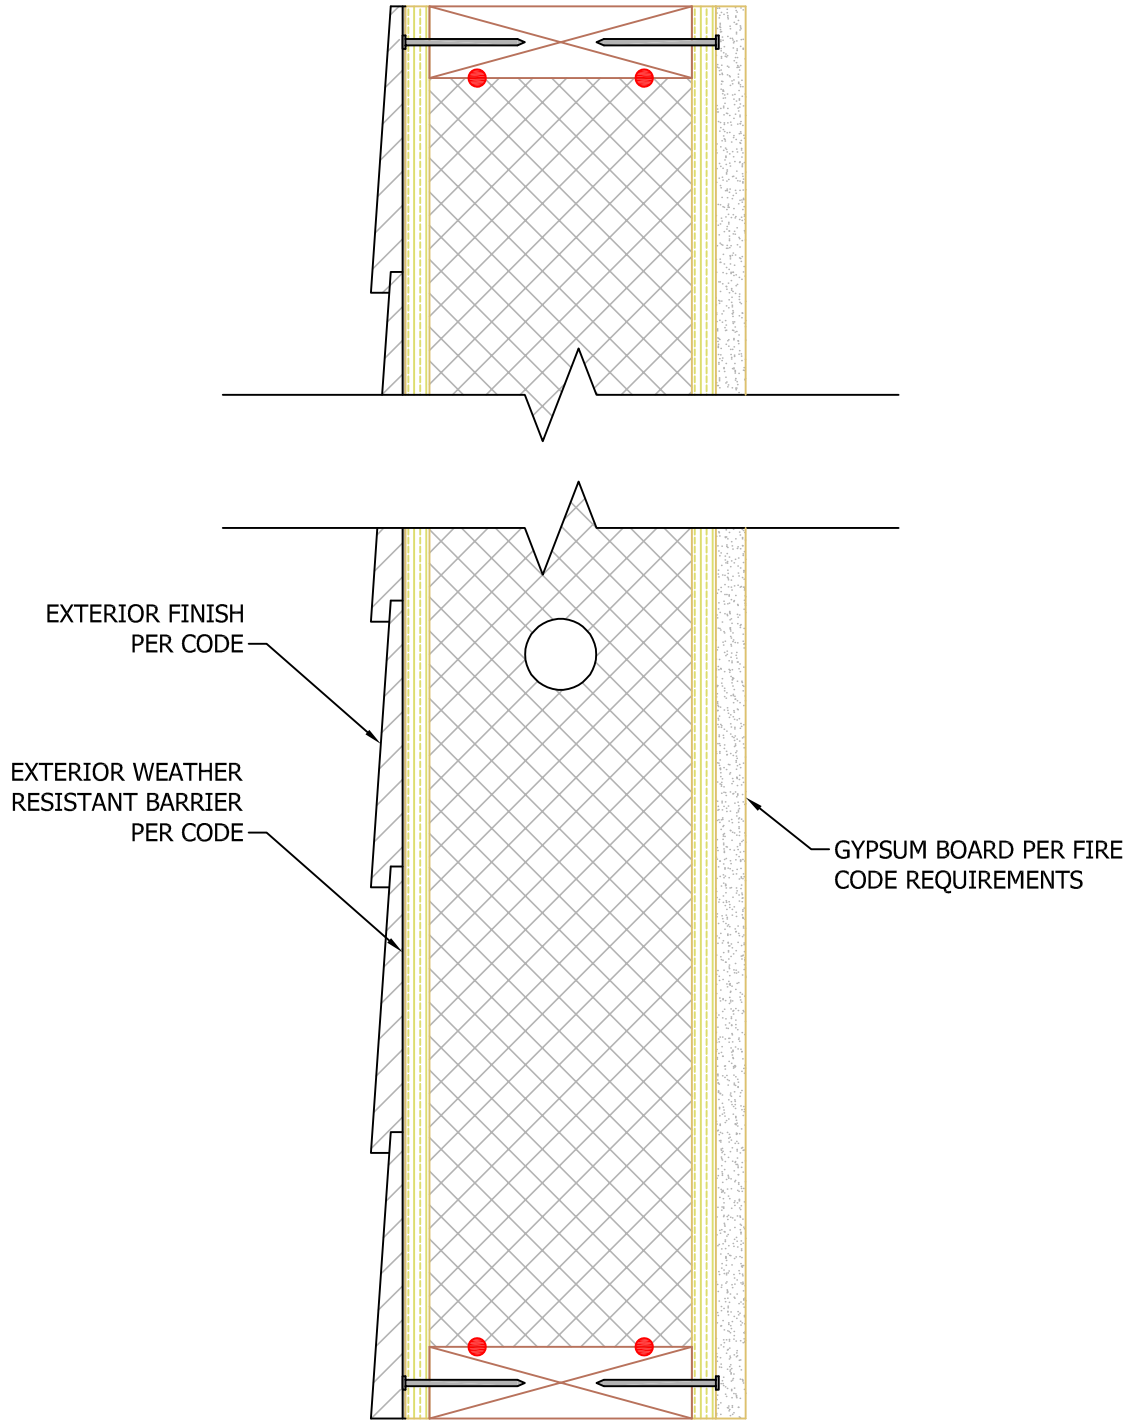

N.T.S.

Rev: 12/10/2021

PBS-109

SIP WALL FINISHES

