


NOTE:

PROTECT SIP CORE FROM TEMPERATURES OF 160°F OR ABOVE. USE ZERO CLEARANCE INSULATING MATERIAL DESIGNED FOR HIGH TEMPS AS REQUIRED.

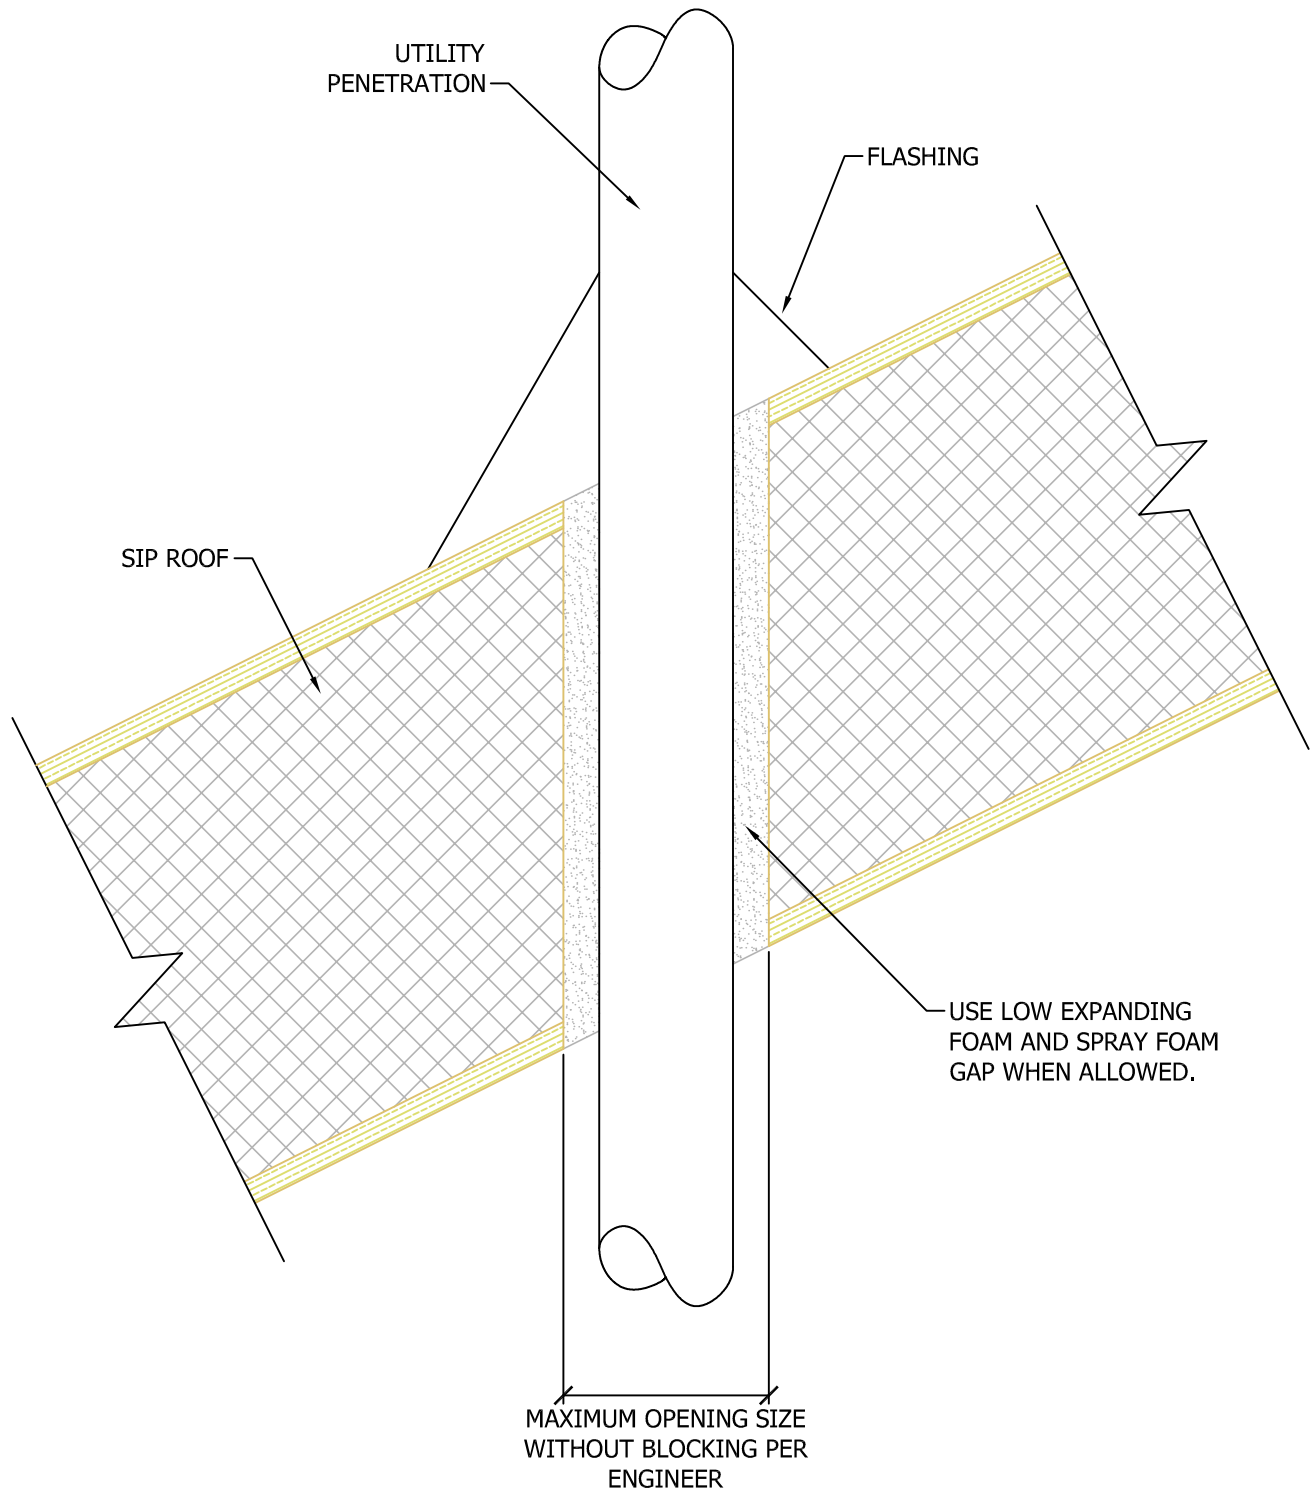

N.T.S.

Rev: 12/10/2021

PBS-114

SIP ROOF PENETRATIONS

