


**NOTE:**  
SEE PBS-600 FOR ALTERNATE SIP BEARING CONDITIONS

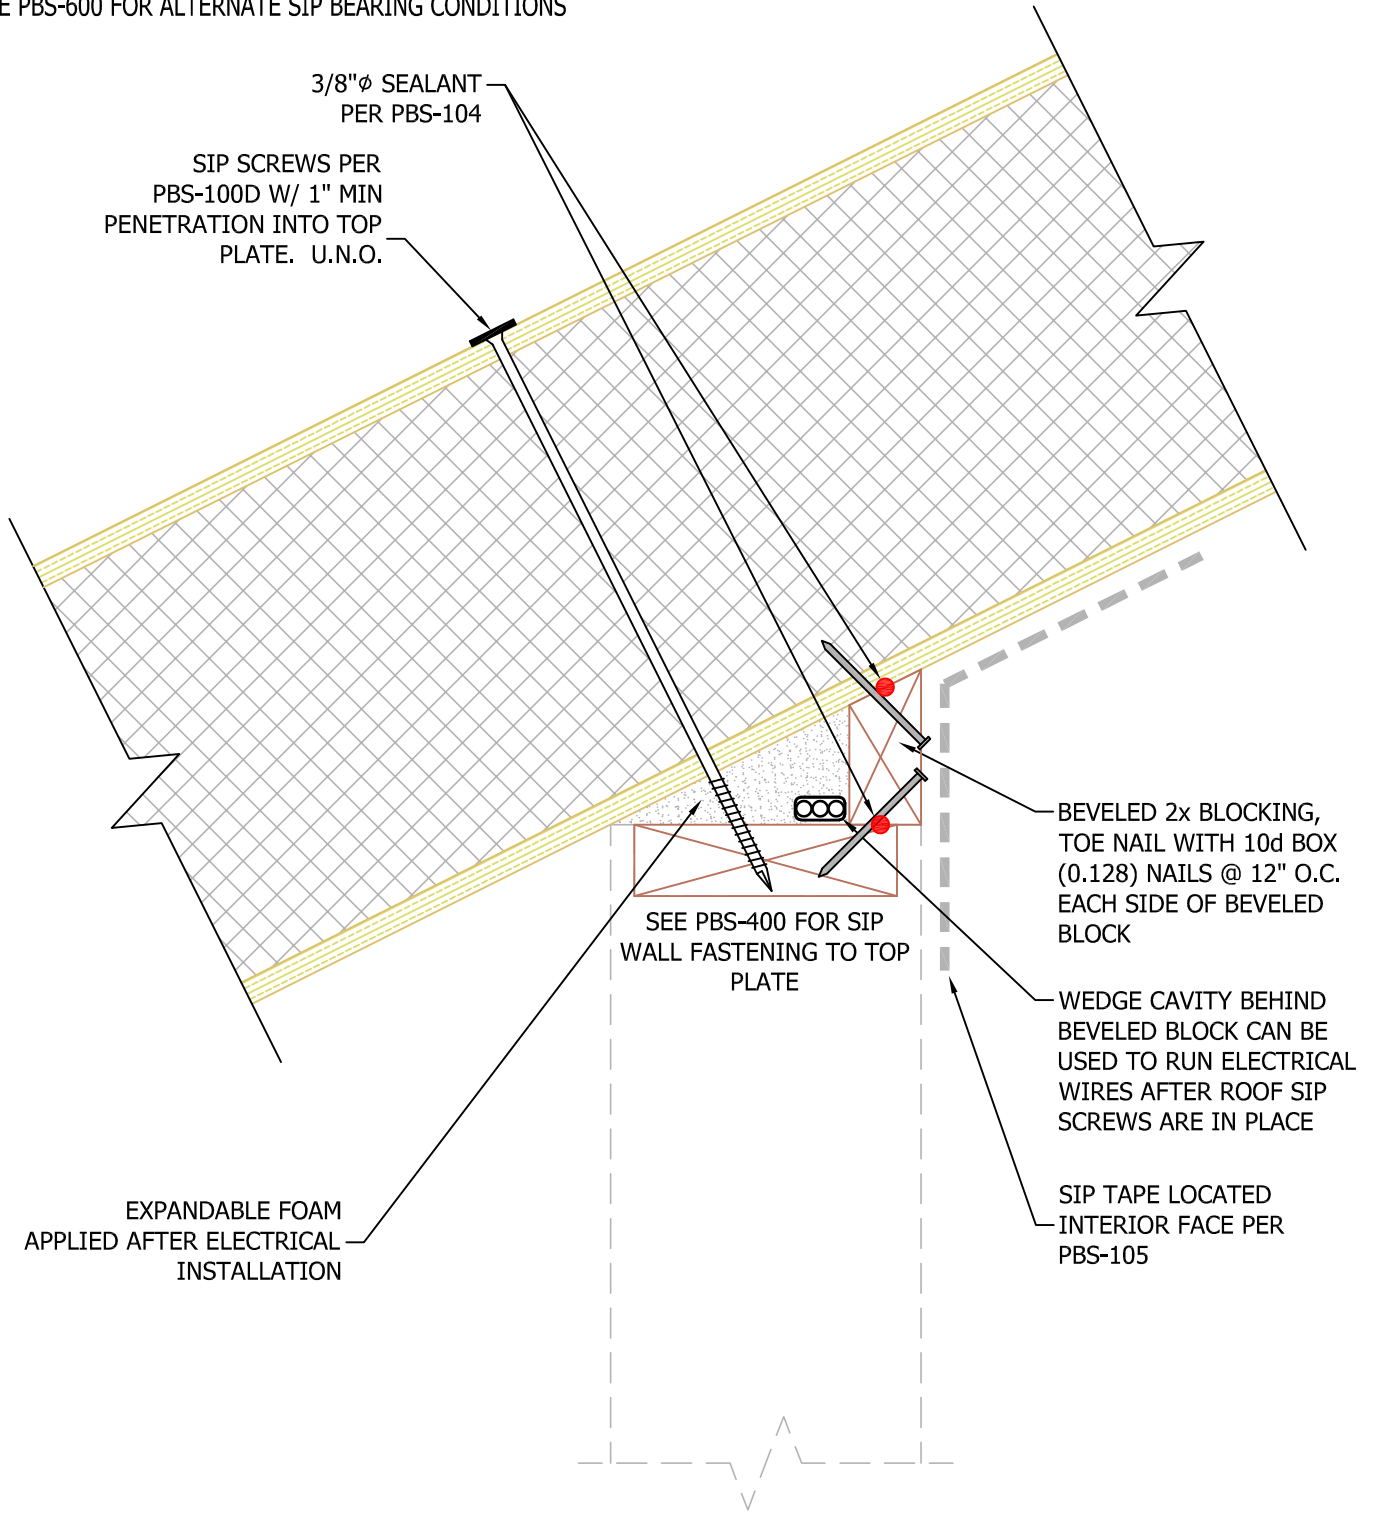

N.T.S.

Rev: 5/24/2022

PBS-500

SIP WALL TO ROOF  
BEVELED BLOCK

