


NOTE:
SEE PBS-600 FOR ALTERNATE SIP BEARING CONDITIONS

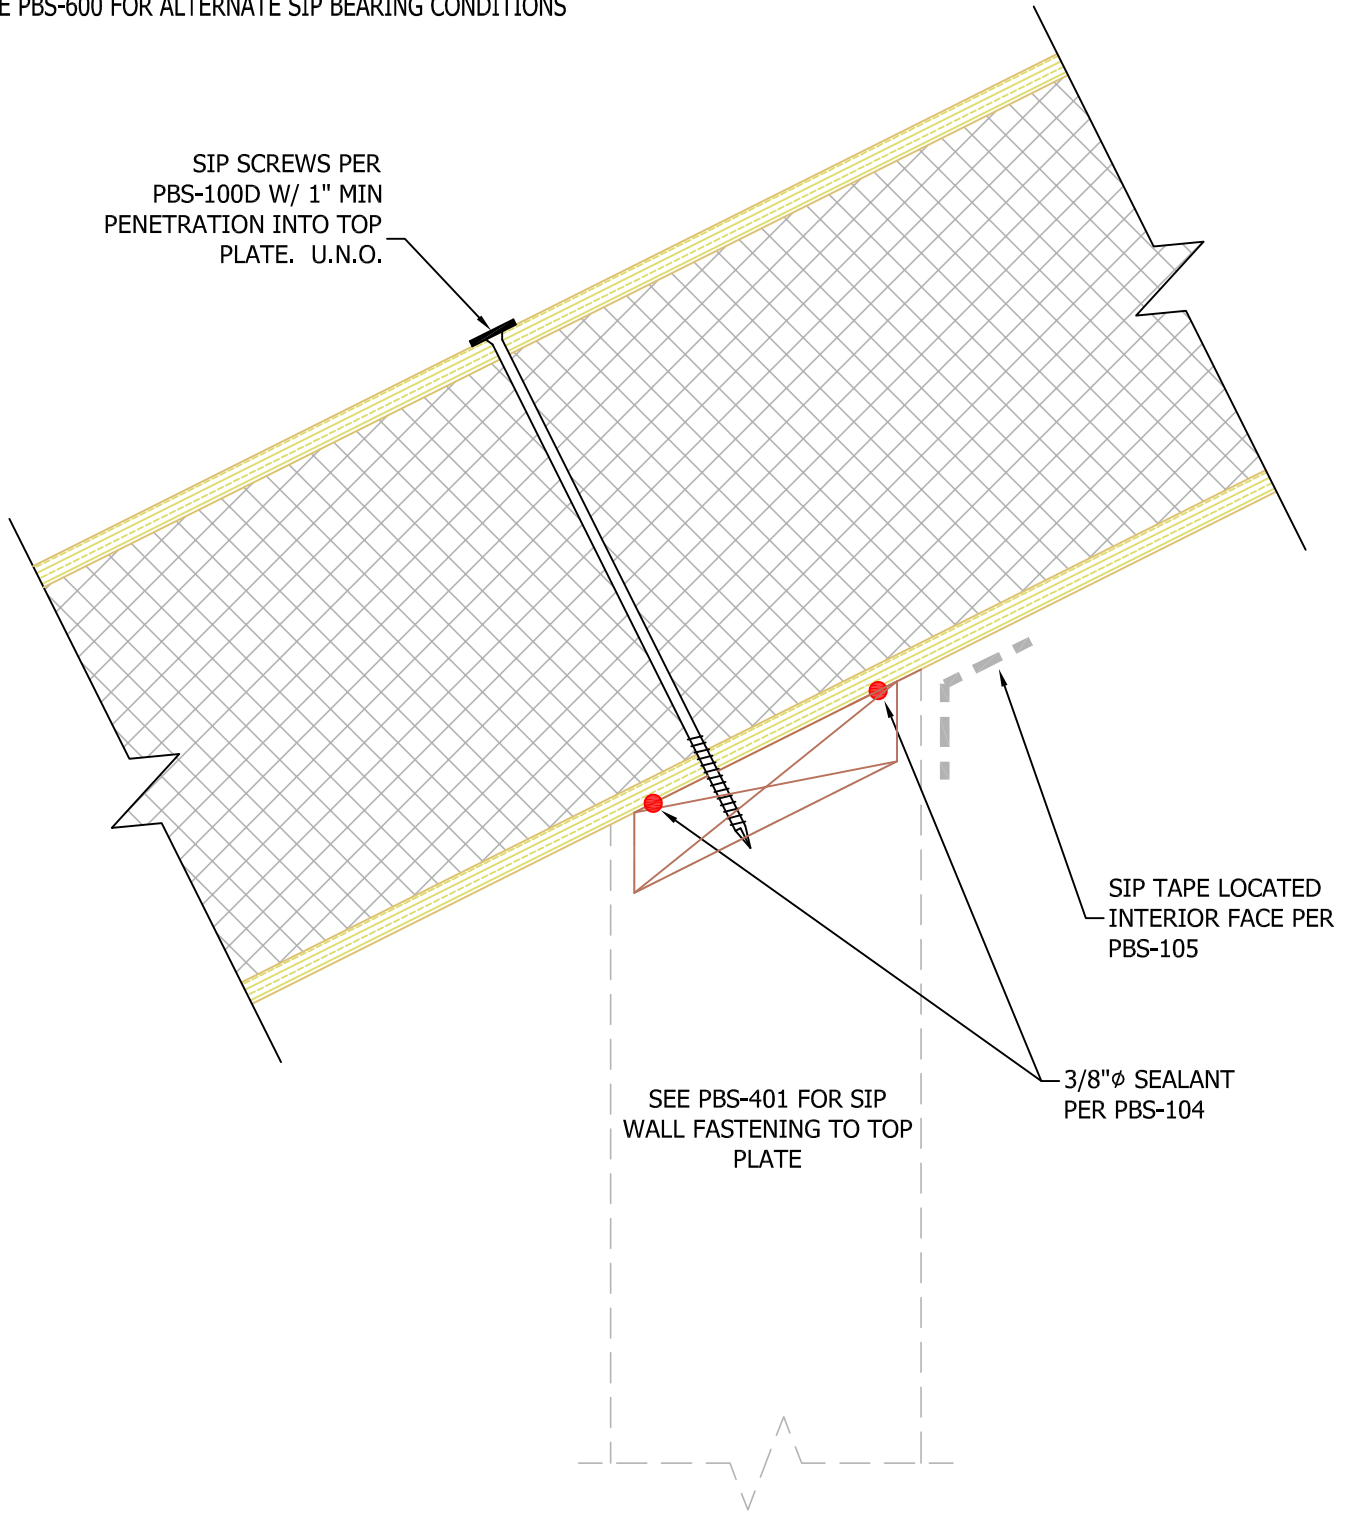

N.T.S.

Rev: 5/24/2022

PBS-501

**SIP WALL TO ROOF
BEVELED TOP OF WALL**

