


NOTE:

SEE PBS-600 FOR ALTERNATE SIP BEARING CONDITIONS

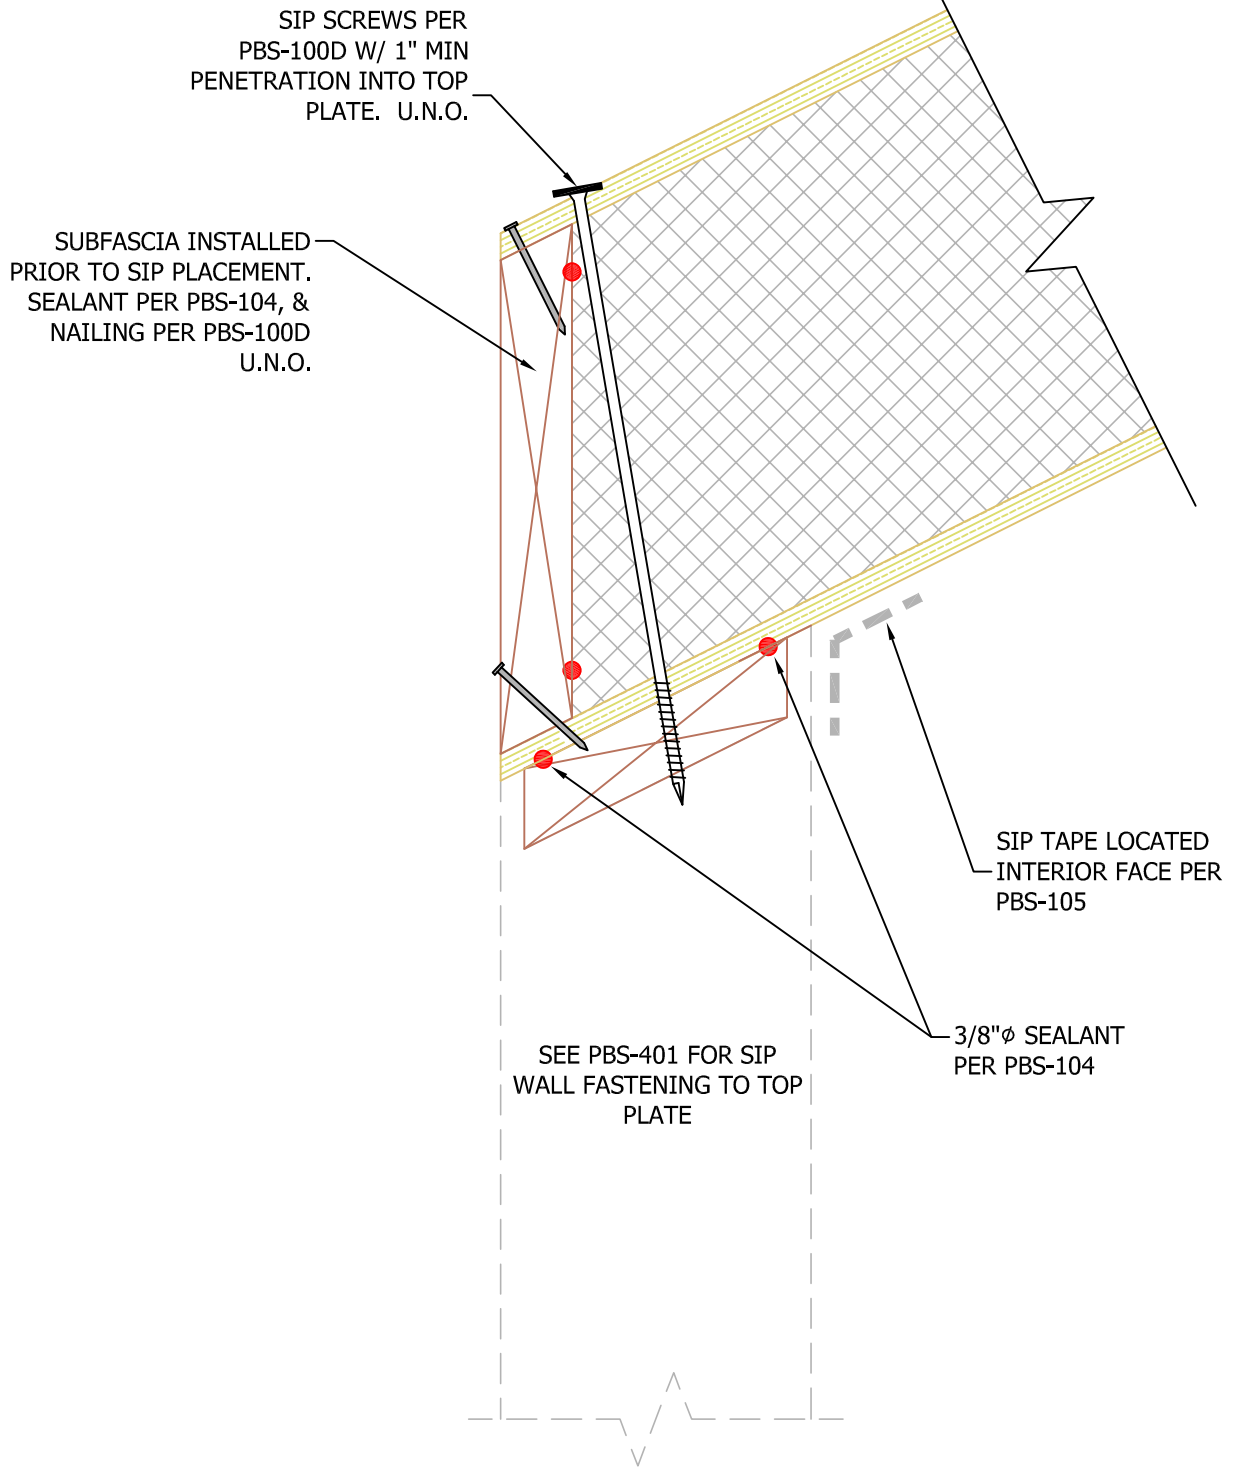

N.T.S.

Rev: 7/19/2022

PBS-504

**SIP WALL TO ROOF, NO OVERHANG
BEVELED TOP OF WALL**

