


NOTE:
SEE PBS-600 FOR ALTERNATE SIP BEARING CONDITIONS

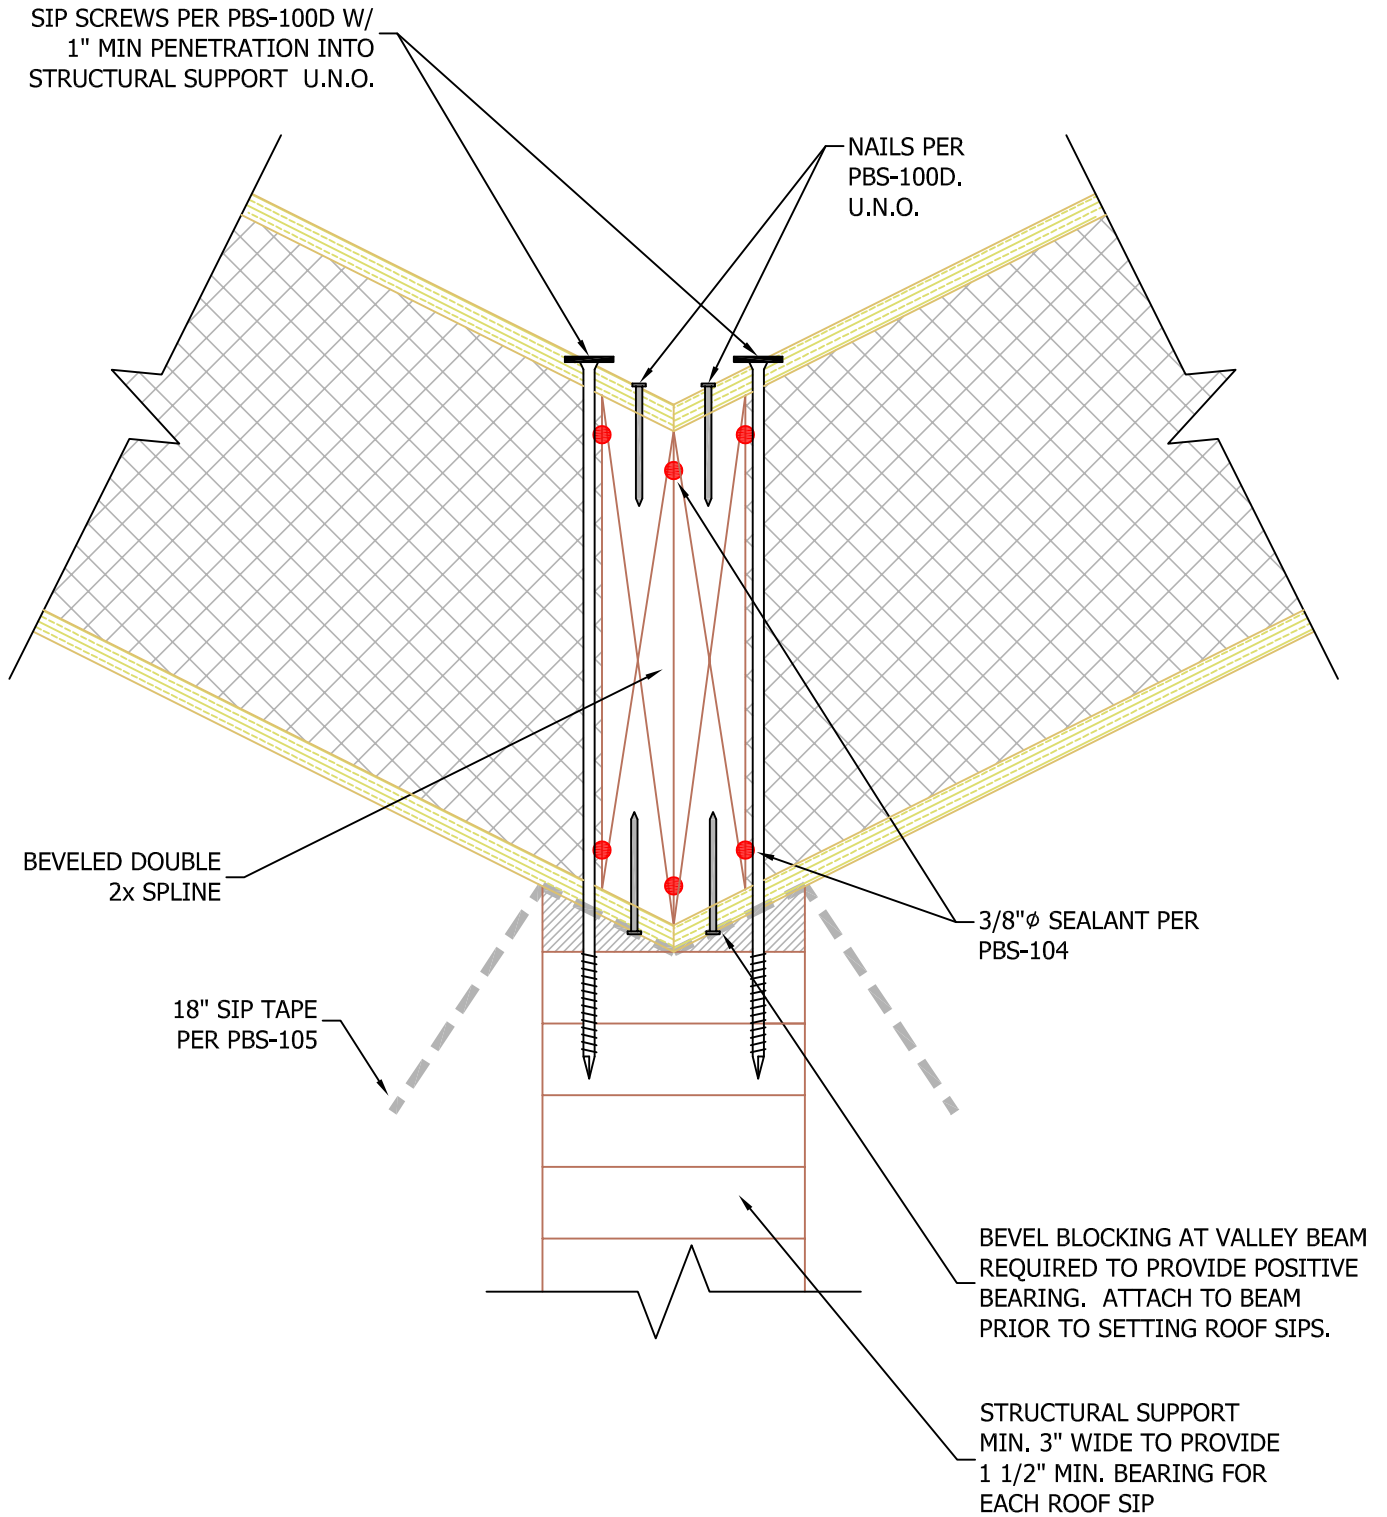

N.T.S.

Rev: 12/10/2021

PBS-705

ROOF VALLEY
BEVEL CUT

