


NOTE:
SEE PBS-600 FOR ALTERNATE SIP BEARING CONDITIONS

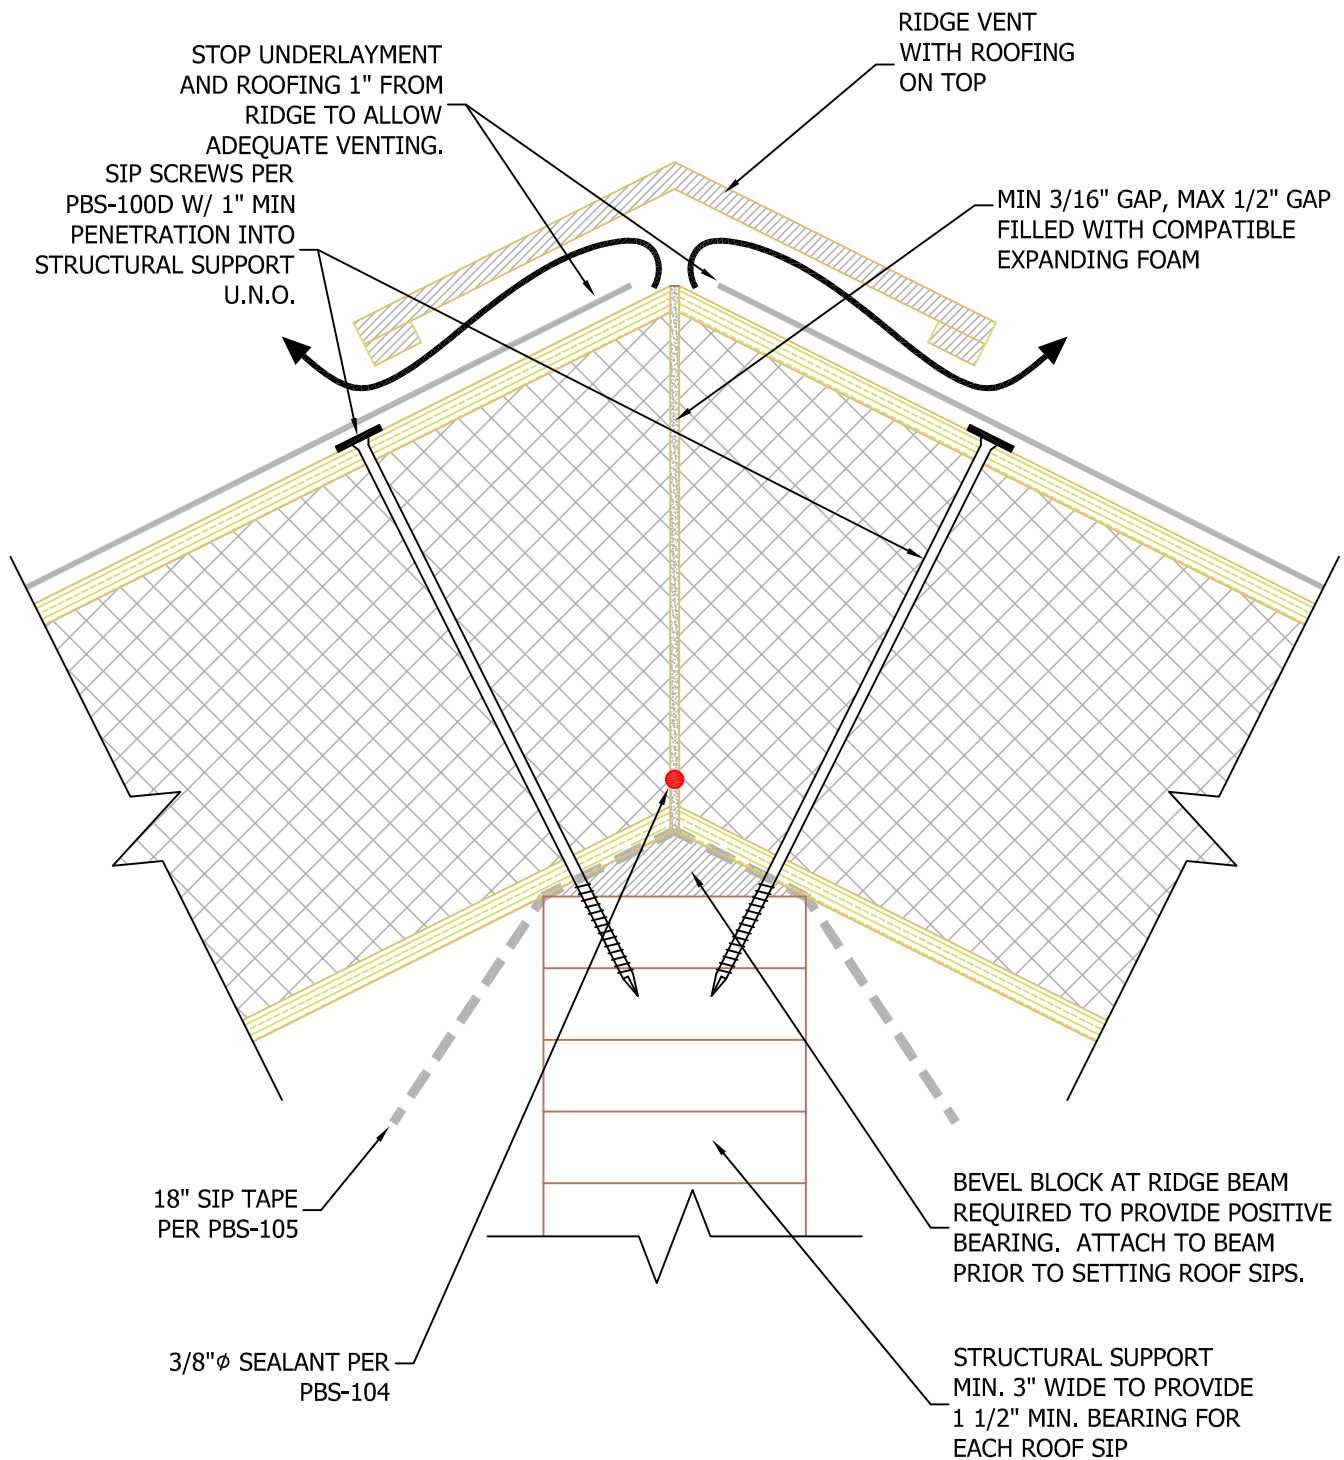

N.T.S.

Rev: 3/31/2022

PBS-708

ROOF RIDGE / HIP FLUSH FOAM
BEVEL CUT

