


**NOTE:**  
SEE PBS-600 FOR ALTERNATE SIP BEARING CONDITIONS

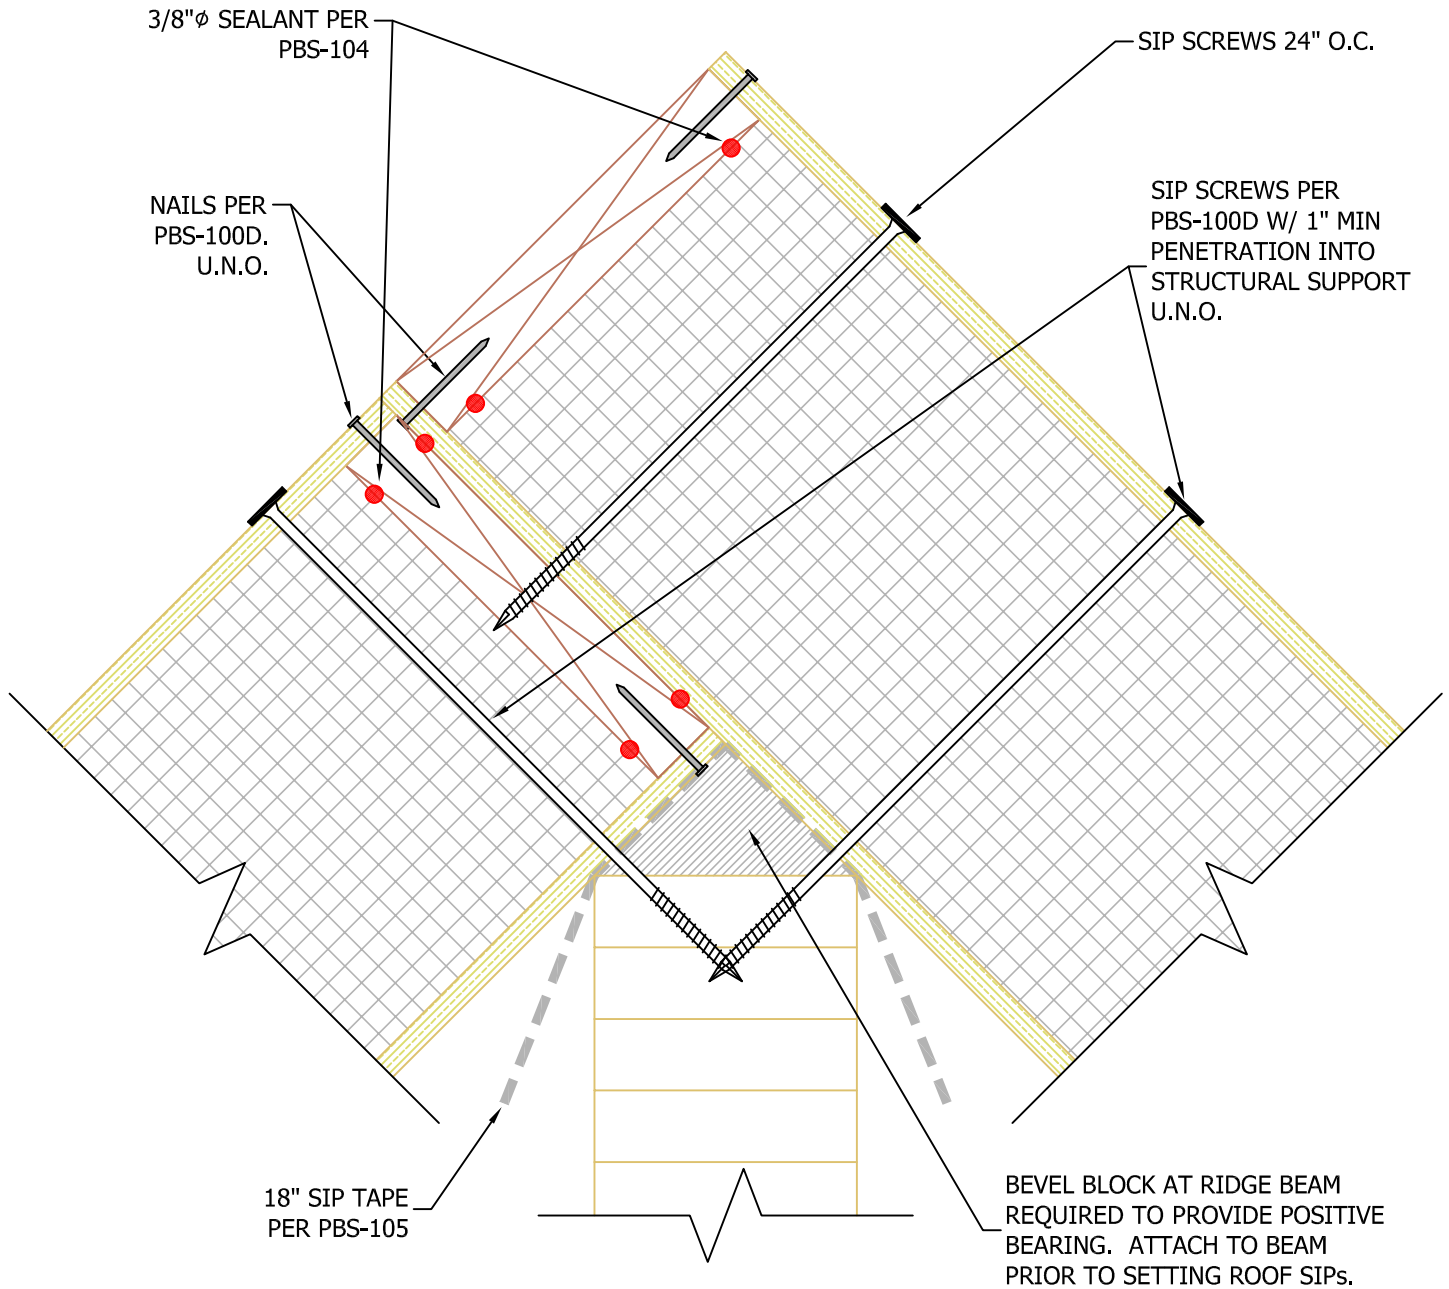

N.T.S.

Rev: 12/10/2021

PBS-710

ROOF RIDGE  
OVERLAP

