


NOTE:

CANTILEVER SPAN PER ENGINEER.

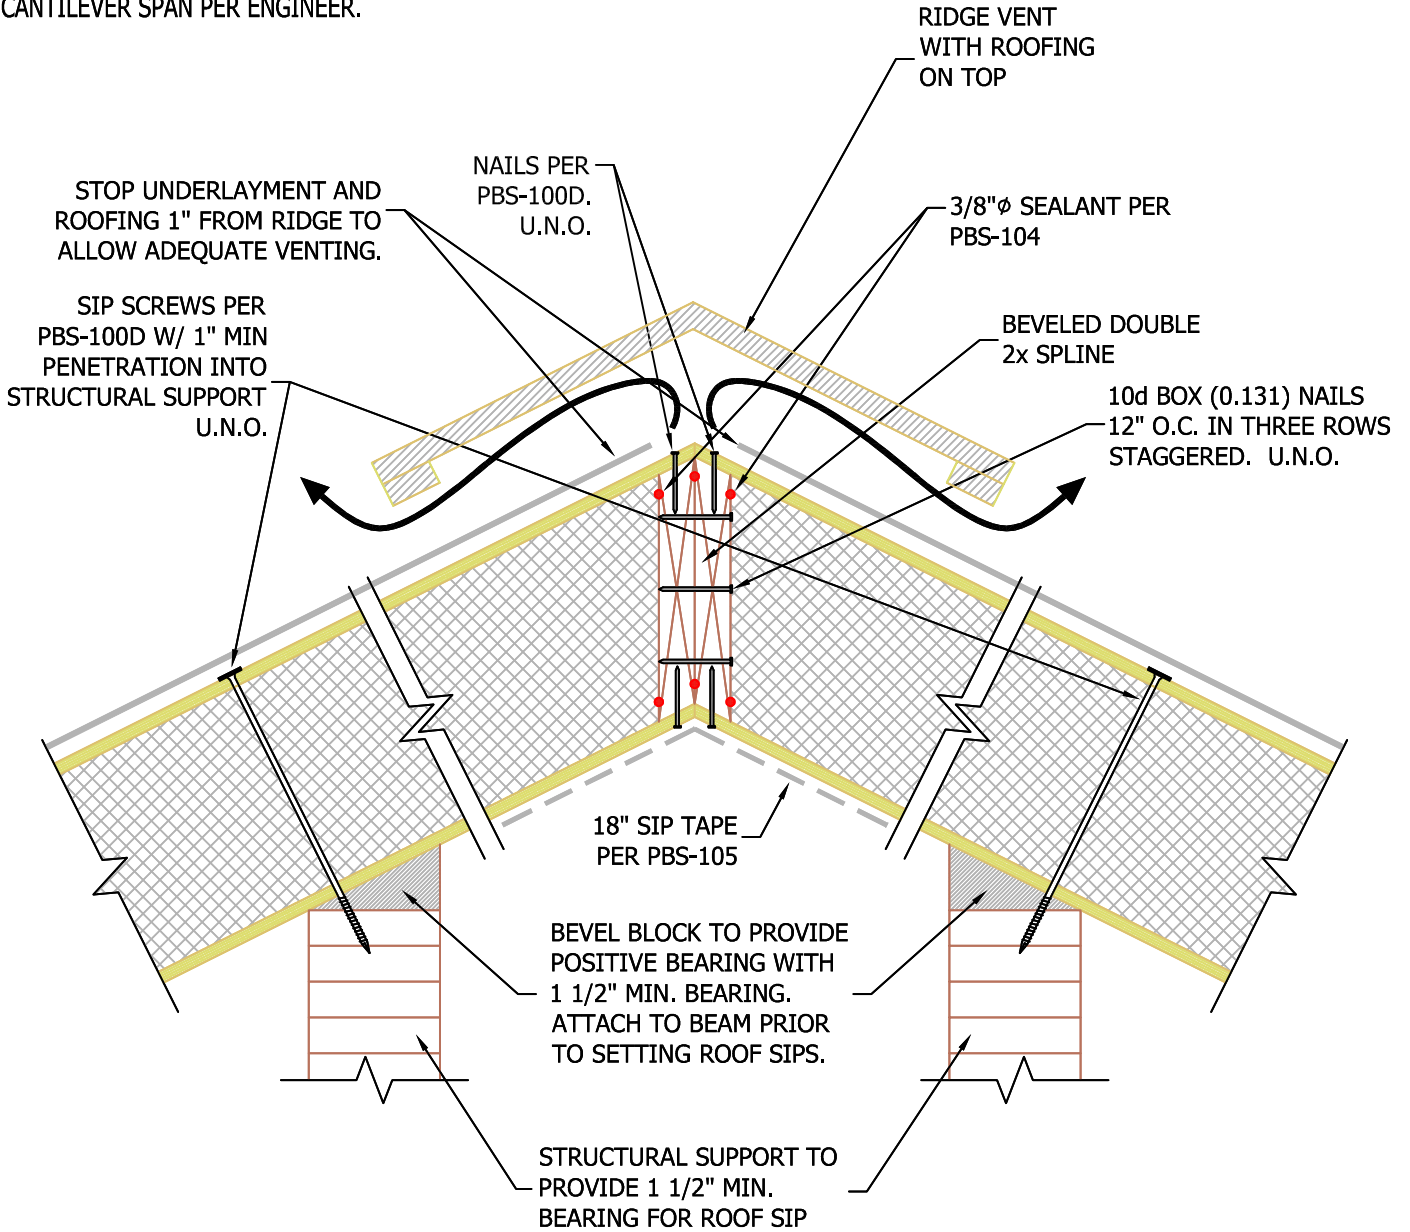

N.T.S.

Rev: 3/31/2022

PBS-713

ROOF RIDGE
CANTILEVERED SIP

