


**NOTE:**

SEE PBS-600 FOR ALTERNATE SIP BEARING CONDITIONS

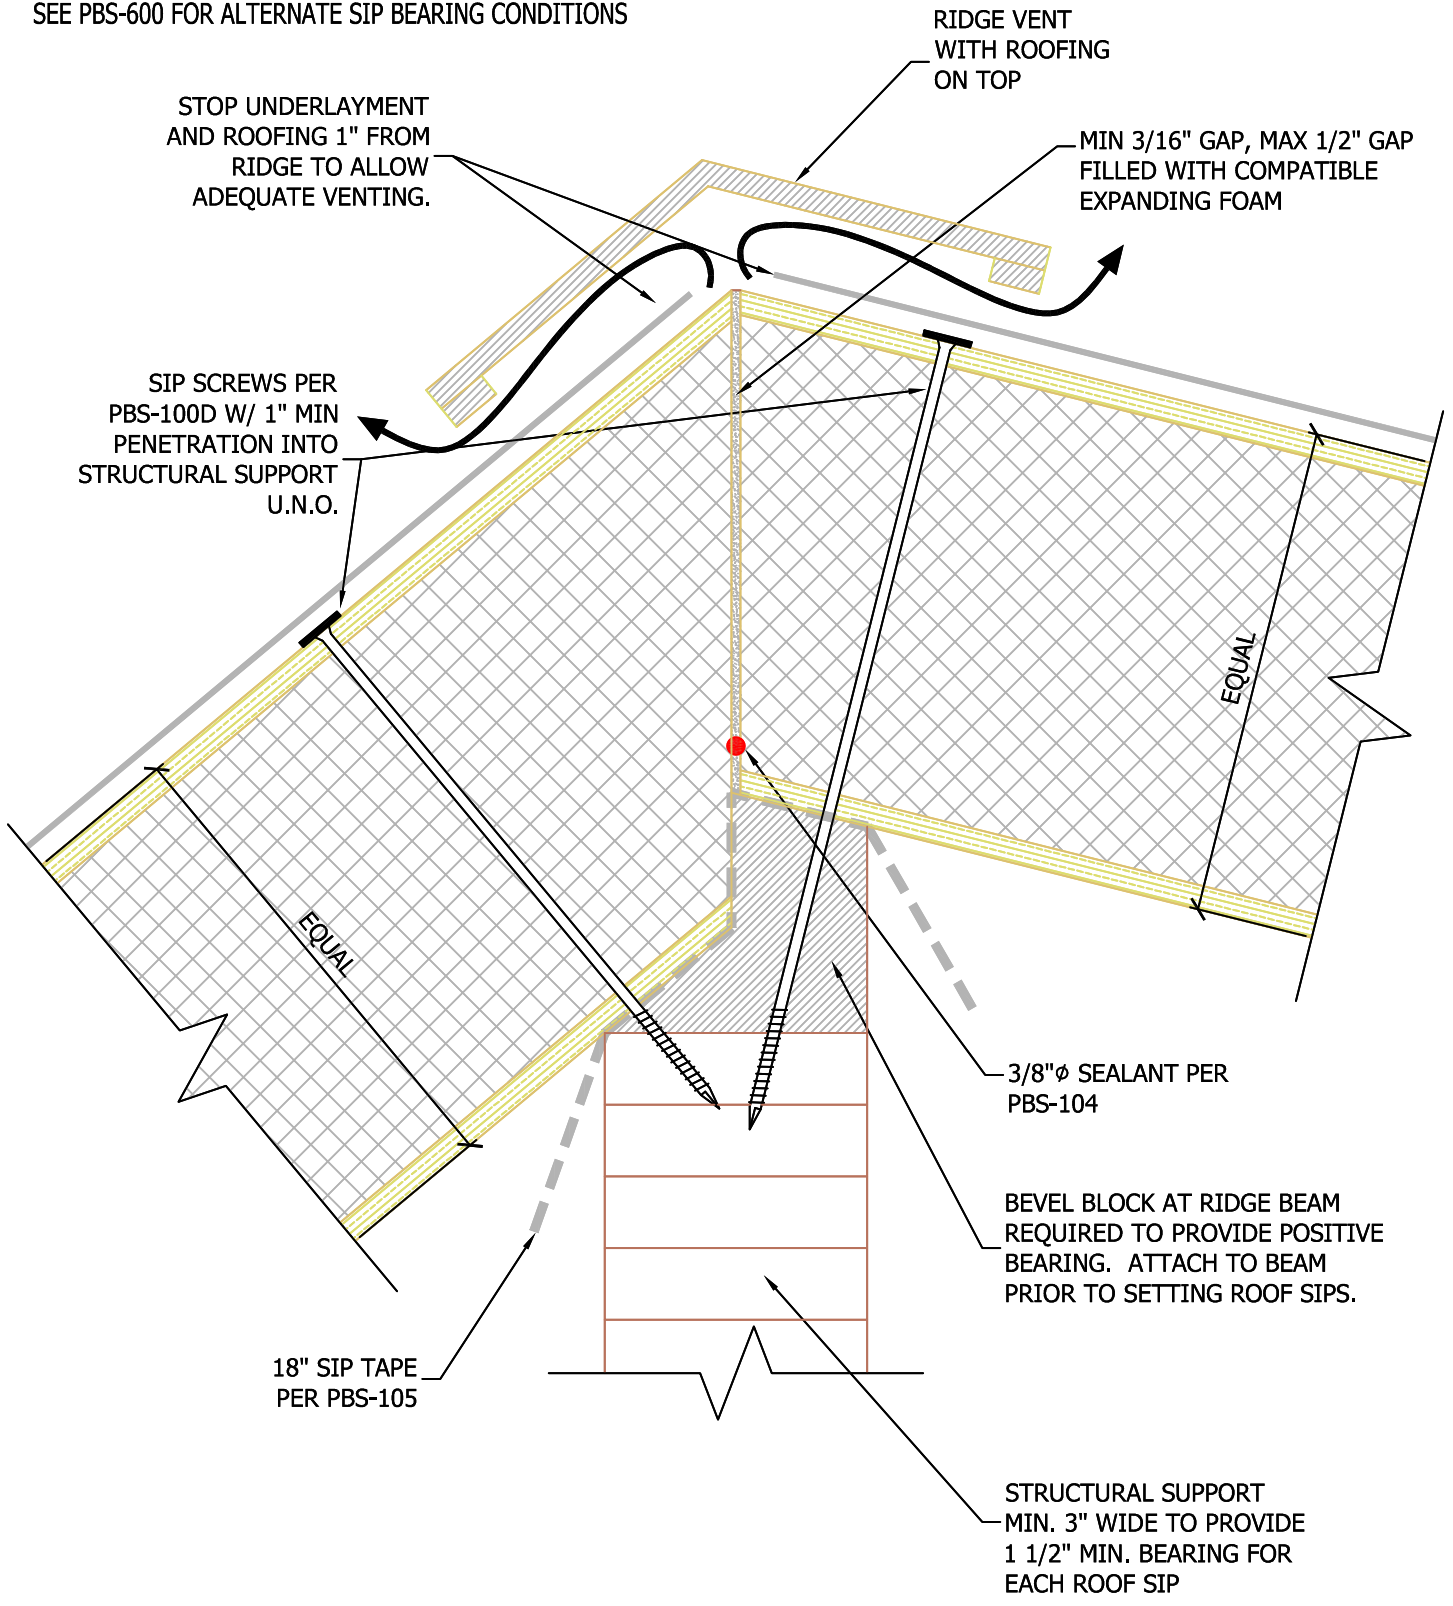

N.T.S.

Rev: 3/31/2022

**PBS-714**

**ROOF RIDGE FLUSH FOAM  
PLUMB CUT AT DIFFERENT PITCHES**

